



PROPOSED SITE FEATURES

- 1 DECORATIVE ENTRY
- 2 MONUMENT SIGN
- 3 ACCENT PAVING
- 4 DECORATIVE FENCE WITH PILASTERS
- 5 PERIMETER PEDESTRIAN TRAIL
- 6 STRIPED STREET PARKING
- 7 A.D.A. ACCESSIBLE STRIPED STREET PARKING
- 8 PLANTER BULB-OUTS FOR TRAFFIC CONTROL
- 9 INTERIOR PEDESTRIAN TRAIL
- 10 30'X30' PICNIC STRUCTURE WITH PICNIC TABLES
- 11 RESTROOM / RECREATION BUILDING
- 12 BENCH
- 13 DRINKING FOUNTAIN
- 14 TRASH RECEPTACLES
- 15 BIKE RACK
- 16 SEAT WALL
- 17 MURAL WALL (KIDS ART)
- 18 FITNESS EQUIPMENT
- 19 PLAYGROUND EQUIPMENT (AGES 2-5 AND 5-12) WITH SHADE STRUCTURES
- 20 SECURITY LIGHTING
- 21 SYNTHETIC TURF MULTI-PURPOSE FIELD
- 22 BACKSTOP
- 23 SPORT LIGHTING
- 24 PLANTER BERM / SWALE
- 25 DEMONSTRATION GARDEN
- 26 PERVIOUS CONCRETE WITH HARD COURT GAME STRIPING
- 27 DECORATIVE SLIDING SECURITY GATES
- 28 DECORATIVE BOLLARD
- 29 TREE IN TREE WELL WITH GRATE AND BENCHES
- 30 RETAINING WALL
- 31 TURF

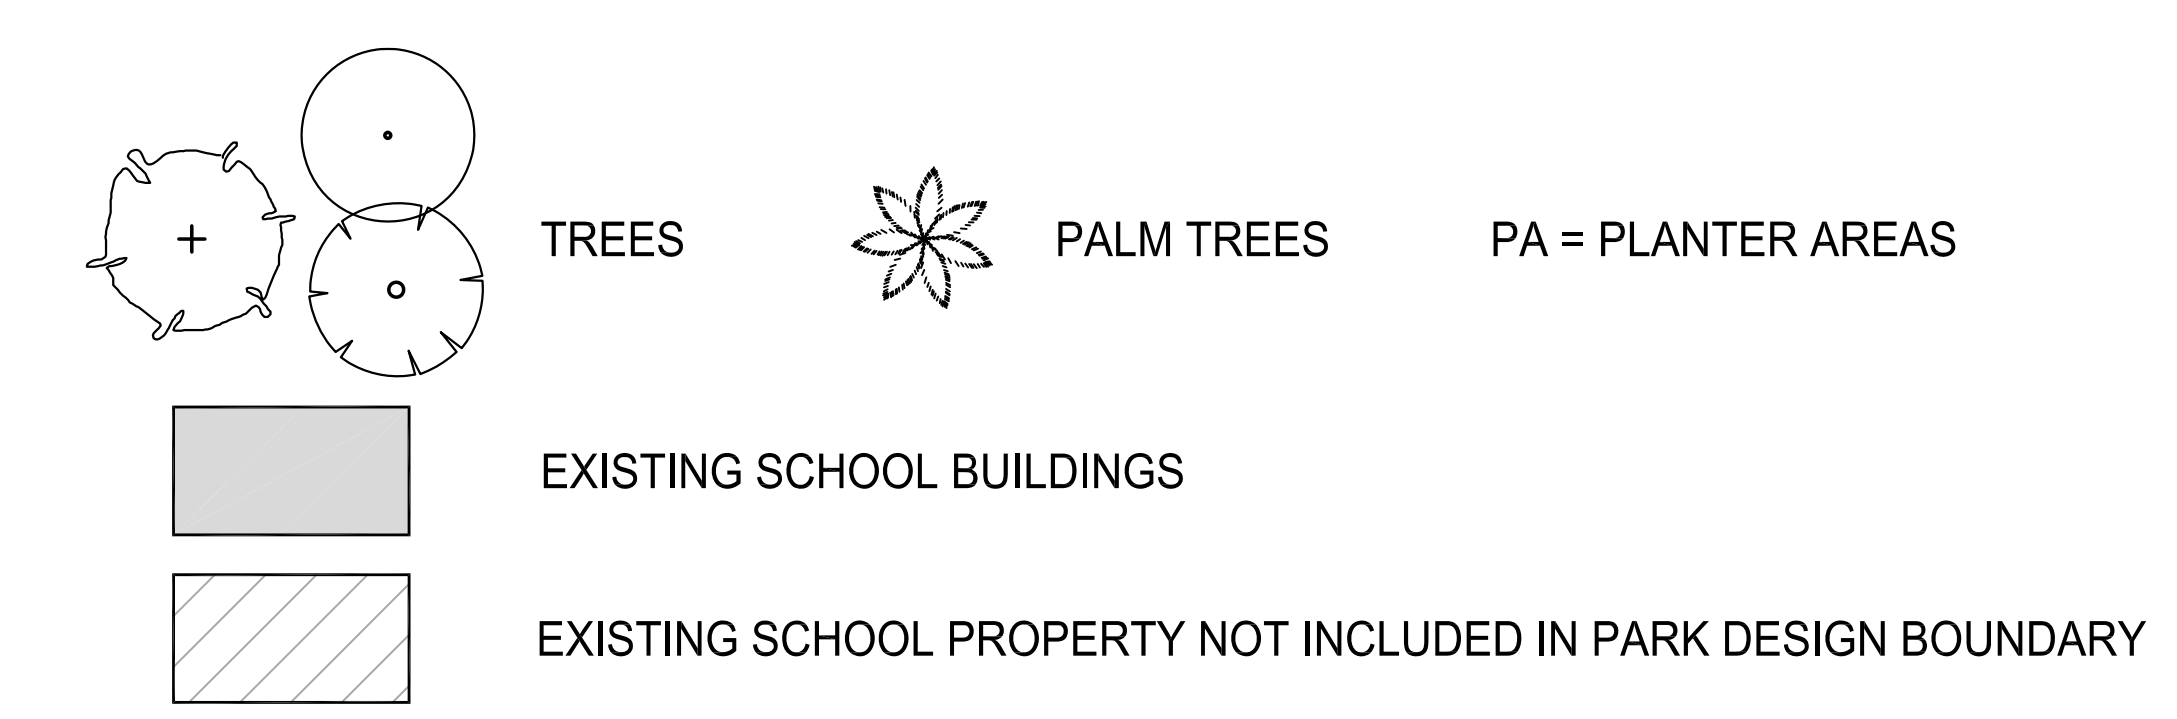

NOTE:
 ALL PLANT MATERIAL WILL BE DROUGHT TOLERANT AND NATIVE TO SOUTHERN CALIFORNIA .
 DEMONSTRATION GARDENS AND PLANTERS WILL INCLUDE INTERPRETIVE SIGNAGE .
 IRRIGATION SYSTEM WILL INCLUDE A WEATHER SENSOR, SMART IRRIGATION CONTROLLER, LOW-FLOW IRRIGATION FOR ALL PLANTER AREAS AND MATCHED PRECIPITATION ROTARY NOZZLES FOR TURF AREAS.
 SITE DESIGN WILL INCORPORATE GROUND WATER TREATMENT, INFILTRATION AND ON-SITE STORAGE THROUGH USE OF PERVIOUS PAVING, BIOSWALES AND/OR UNDERGROUND CONTAINMENT TO RETAIN WATER ON-SITE AND TO FACILITATE GROUND WATER PERCOLATION .

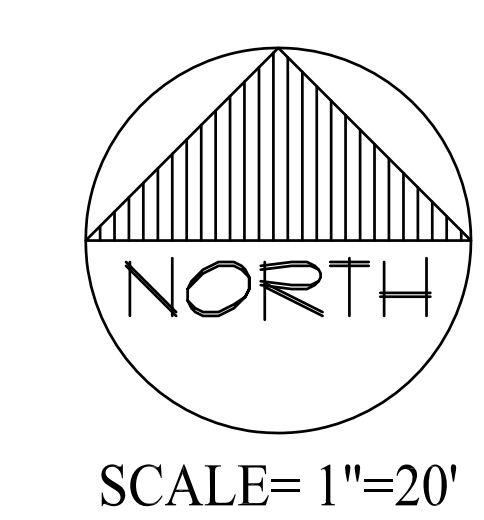

CONCEPTUAL MASTER PLAN - MARSHALL COMMUNITY PARK
CITY OF SAN GABRIEL, CALIFORNIA